

ABBREVIATIONS

AC	AR	DISP.	DSP. ORAL	H.W.	MA. ROW	POLY.	RD. LIVE	SR.	STR. LCTRAL
A.C.	A.R.	D.I.S.P.	D.I.S.P. O.R.A.L	H.O.T. W.A.T.E.R.	M.A.I.N. R.O.W.	P.O.L.Y.	R.D. L.I.V.E.	S.R.	S.T.R. L.C.T.R.A.L.

SPECIFIC NOTES HAVE BEEN REMOVED



PLAN:
A152-B1
IDEAL HOME

DIMENSIONS:
WIDTH: 68'-4"
DEPTH: 29'-11"

FOOTAGE:
1st Floor: 24141
TOTAL LIVING: 24141
Car Storage: 5352
Porches: 2180
TOTAL ROOFED: 31672

ROOMS:
FLOOR: 1
BED ROOMS: 4
BATHS: 2 1/2
STORAGE: 0
GARAGE PORTS: 2

ORDER PLANS CALL:
(334) 365-4567
CUSTOM PLANS
STOCK PLANS
www.hudsonhomedesigns.com

HUDSON HOME DESIGNS
Residential Design made to order

CONTACT

CONTACT

A-1
Cover


Review Set
11/17/2008



FRAMING NOTES:

ALL DIMENSIONS ARE CALCULATED FROM

SPECIFICATION NOTES HAVE BEEN REMOVED

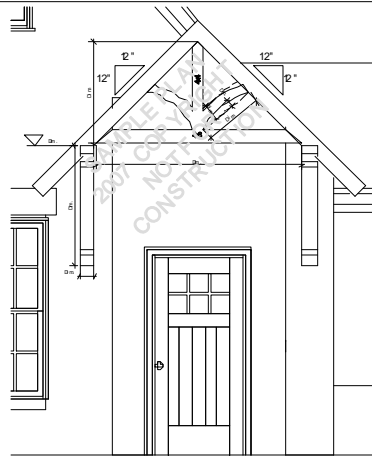


Porch Section
SCALE: 1/2" = 1'-0"

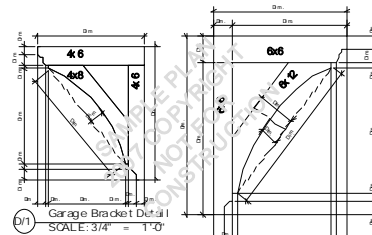

Garage Bracket Detail I
SCALE: 3/4" = 1'-0"

Porch Bracket Detail
SCALE: 3/4" = 1'-0"

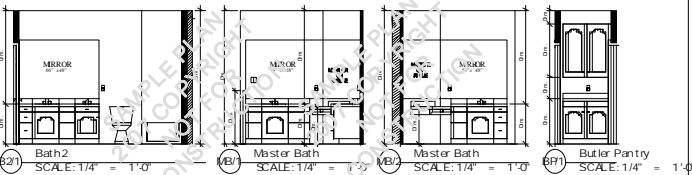


Bath2
SCALE: 1/4" = 1'-0"

Master Bath
SCALE: 1/4" = 1'-0"

Master Bath
SCALE: 1/4" = 1'-0"


Butler Pantry
SCALE: 1/4" = 1'-0"

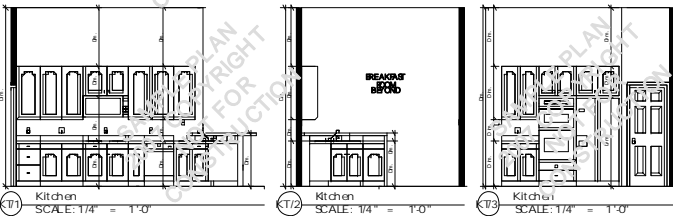

Kitchen
SCALE: 1/4" = 1'-0"

Kitchen
SCALE: 1/4" = 1'-0"

Kitchen
SCALE: 1/4" = 1'-0"

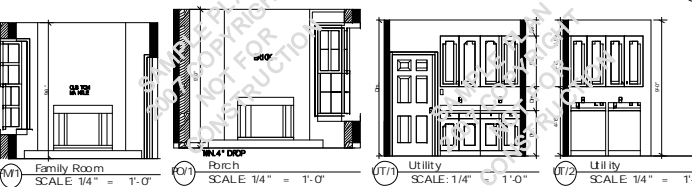

Family Room
SCALE: 1/4" = 1'-0"

6x4" DROP
Porch
SCALE: 1/4" = 1'-0"


Utility
SCALE: 1/4" = 1'-0"

Utility
SCALE: 1/4" = 1'-0"

Floor Plan
SCALE: 1/4" = 1'-0"



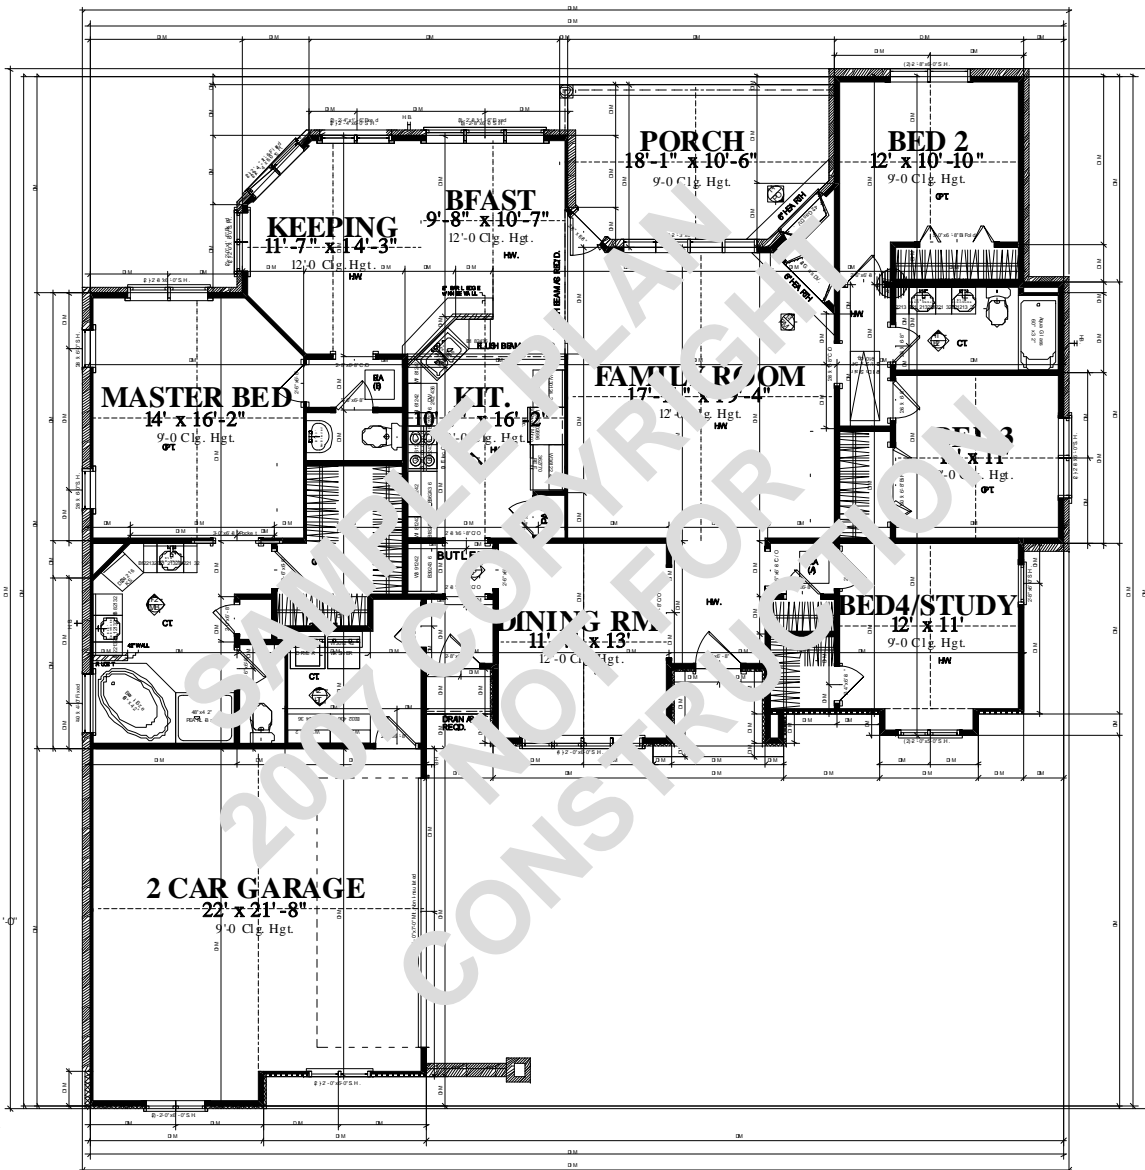

HUDSON PLANS CALL: (334) 365-4567
CUSTOM PLANS STOCK PLANS
www.hudsonplans.com

PLAN: A152-B1
IDEAL HOME

DIMENSIONS:
WIDTH: 68'-4"
DEPTH: 89'-11"

FOOTAGE:
1st Floor: 24141
TOTAL LIVING: 24141
Car/S Garage: 5352
Porches: 2180
TOTAL ROOFED: 31622

ROOMS:
FLOORS: 1
BED ROOMS: 4
BATHS: 2/1/2
STORAGE: 0
GARAGE P: 2

HUDSON HOME PLANS & DESIGNS
Residential Design made a Signature

CONTACT

CONTACT

A-4
Floor Plan(s)


Review Set
11/17/2008

Monday, November 17, 2008

ELECTRICAL NOTES:

SEE ELECTRICAL DIAGRAMS FOR DATE

SPECIFICATION NOTES HAVE BEEN REMOVED

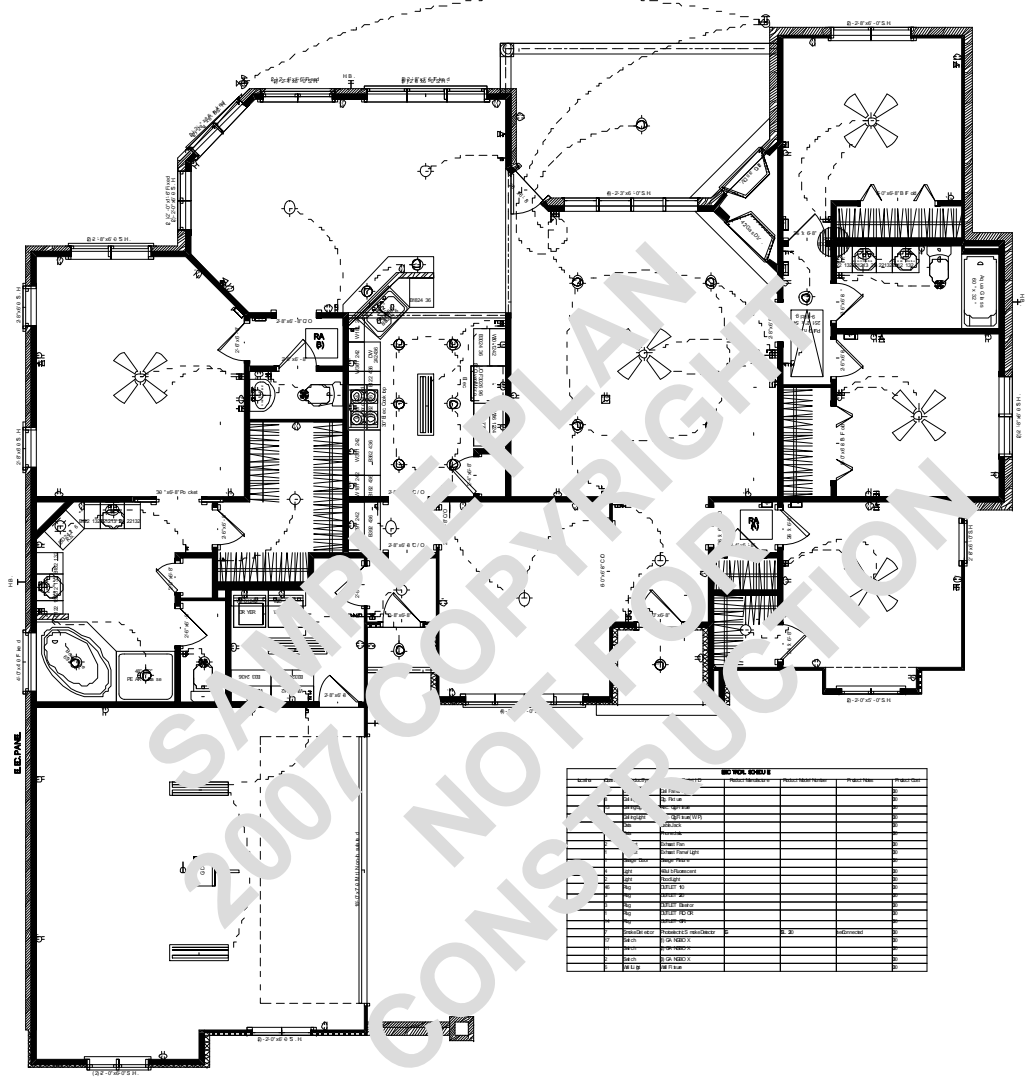

Electrical Plan
SCALE 1/4" = 1'-0"


- LEGEND**
- RECEPTACLE 220V
 - RECEPTACLE WATERPROOF DUPLEX
 - RECEPTACLE GROUND FAULT INTERRUPTER DUPLEX
 - RECEPTACLE DUPLEX IN FLOOR
 - SWITCH SINGLE POLE
 - SWITCH THREE WAY
 - SWITCH FOUR WAY
 - PHONE JACK
 - PHONE JACK MID-WALL
 - PHONE JACK FLOOR
 - ABLE TV JACK
 - DOOR BELL
 - GARBAGE DISPOSAL
 - INSTANT HOT WATER DISPENSER
 - CENTRAL VACUUM UNIT
 - FLUORESCENT STRIP LIGHT FIXTURE
 - WALL SCONCE
 - FLOOD LIGHTS
 - EXHAUST FAN
 - EXHAUST FAN W/LIGHT
 - EXHAUST FAN W/HEAT
 - EXHAUST FAN W/HEAT AND LIGHT
 - EXHAUST FAN RANGE HOOD
 - SMOKE DETECTOR
 - CHIMES
 - CEILING MOUNTED LIGHT FIXTURE
 - RECESSED MOUNTED CAN FIXTURE
 - WATERPROOF RECESSED MOUNTED CAN FIXTURE
 - RECESSED MOUNTED EYEBALLS FIXTURE
 - WALL MOUNTED FIXTURE
 - POOR CELLAR FLOOR W/UPPER CORridor SWITCH
 - UNDER CABINET LIGHTING
 - NIGHT ROOM SPEAKER
 - MASTER INTERCOM UNIT
 - MASTER SECURITY UNIT
 - SECURITY SYSTEM
 - CEILING FAN
 - CEILING FAN W/LIGHT
 - REVERSE END BLOCK FOR CEILING FAN



PLAN:
A-152-B1
IDEAL HOME

DIMENSIONS:
WIDTH: 68'-4"
DEPTH: 89'-11"

FOOTAGE:
 First Floor: 24141
TOTAL LIVING: 24141
 Car/S Garage: 5352
 Porches: 2180
TOTAL ROOFED: 31672

ROOMS:
 FLOOR: 1
 BED ROOMS: 4
 BATHS: 2 1/2
 STORAGE: 0
 GARAGE PORCH: 2


ORDER PLANS CALL:
(334) 365-4567
HUDSON HOME PLANS
DESIGNS
 Residential Design made a Speciality
www.hudsonplans.com

CONTACT:

A-5
Electrical


Review Set
 11/17/2008

W:\HD PROJ\ECT 30452-4-1\WOOD\A152-B1\A152-B1-sampleplan.dwg

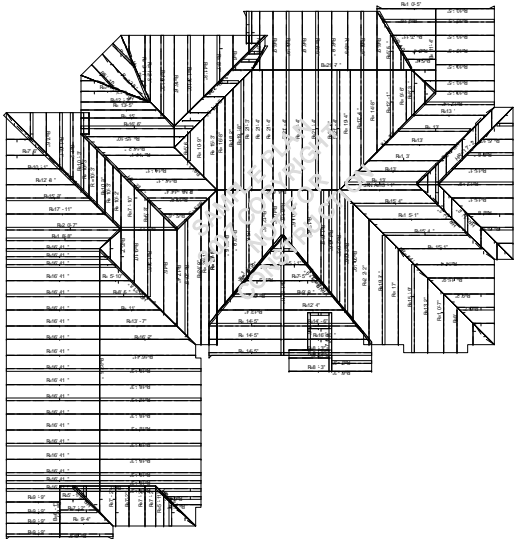


RAFTER TAKEOFF (verify all allowable spans)

Quantity	Rafter Length	Rafter Pitch
9	2X6X10	6:12
17	2X6X10	12:12
7	2X6X10	12:12
27	2X6X12	12:12
20	2X6X14	12:12
2	2X6X14	12:12
20	2X6X16	12:12
4	2X6X16	12:12
29	2X6X18	12:12
2	2X6X18	12:12
17	2X6X20	12:12
14	2X6X22	12:12
1	2X6X24	12:12
1	2X6X26	12:12
3	2X6X26	12:12
38	2X6X4	12:12
2	2X6X4	12:12
54	2X6X8	12:12
7	2X6X7	12:12
3	2X6X10	6:12
5	2X6X10	6:12
3	2X6X12	6:12
2	2X6X14	6:12
1	2X6X16	6:12
7	2X6X18	6:12
1	2X6X20	6:12
6	2X6X22	6:12
1	2X6X24	6:12
1	2X6X26	6:12
1	2X6X33	6:12
1	2X6X35	6:12
8	2X6X4	6:12
8	2X6X8	6:12

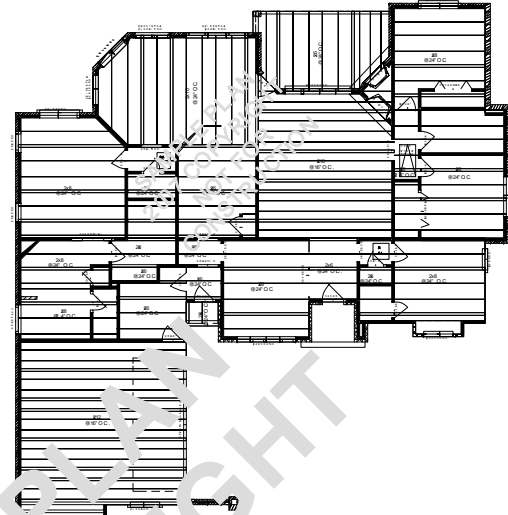

RP Rafter Plan
SCALE: 1/8" = 1'-0"

FF Floor Framing
SCALE: 1/8" = 1'-0"

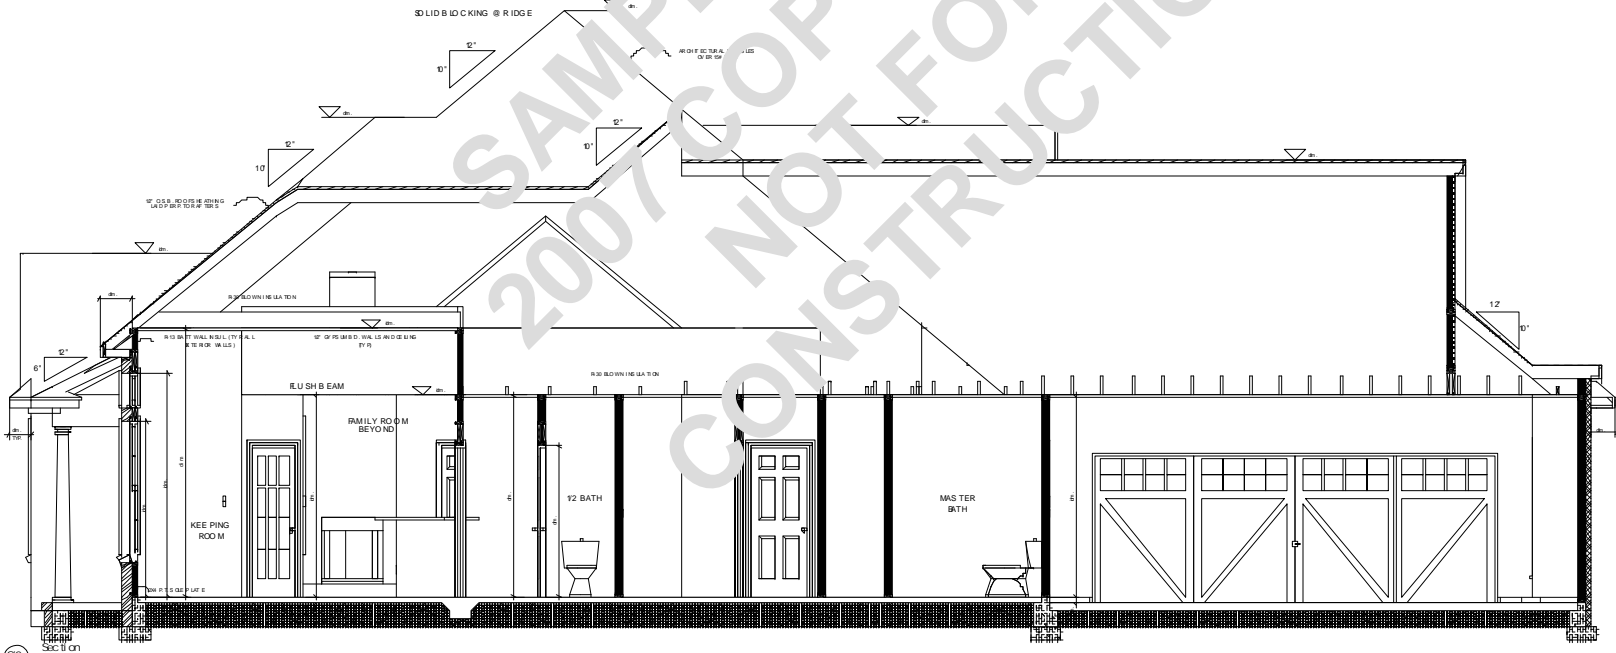

S2 Section
SCALE: 3/8" = 1'-0"



PLAN:
A152-B1
IDEAL HOME

DIMENSIONS:
WIDTH: 68'-4"
DEPTH: 89'-11"

FOOTAGE:
1st Floor: 24141
TOTAL LIVING: 24141
Car/S Garage: 5352
Porch: 2180
TOTAL ROOFED: 31672

ROOMS:
FLOOR: 1
BED ROOMS: 4
BATHS: 2 1/2
STORAGE: 0
GARAGE PORT: 2

ORDER PLANS CALL:
(334) 365-4567
CUSTOM PLANS
STOCK PLANS
www.hudsonhomeplans.com

HUDSON HOME PLANS
DESIGNS
Residential Design made a Specialty

CONTACT:

A-6
Sections

Review Set
11/17/2008

Monday, November 17, 2008